


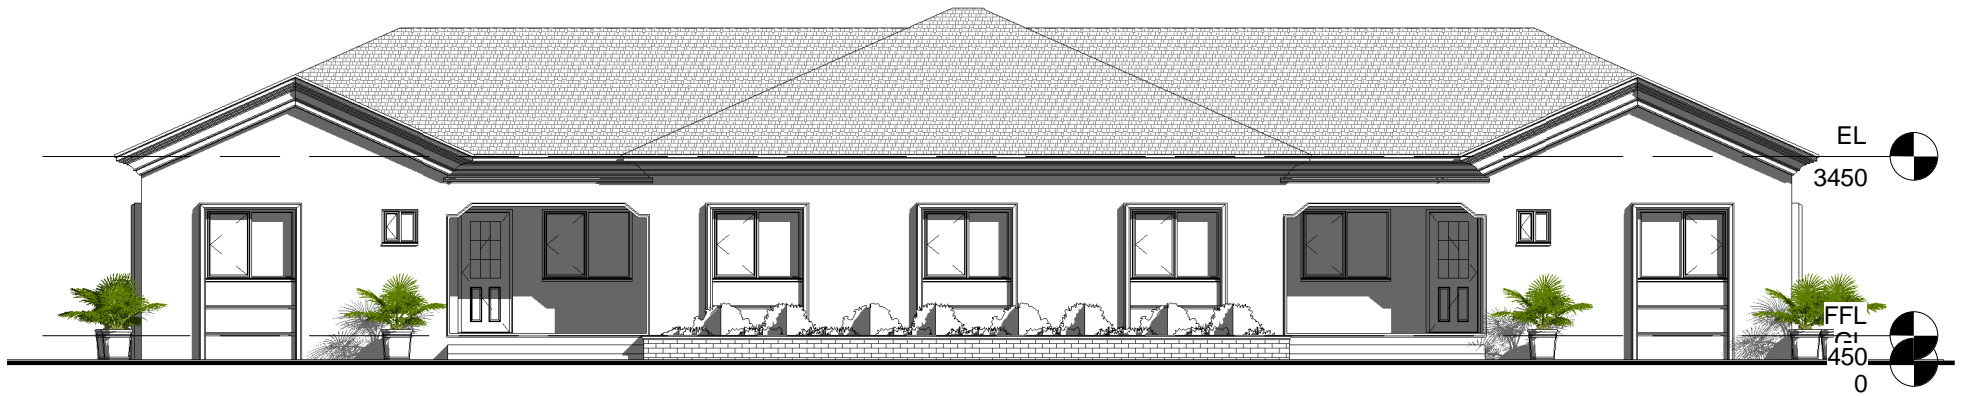


1 FRONT VIEW
1 : 100




2 REAR VIEW
1 : 100




1 RIGHT SIDE VIEW
1 : 100

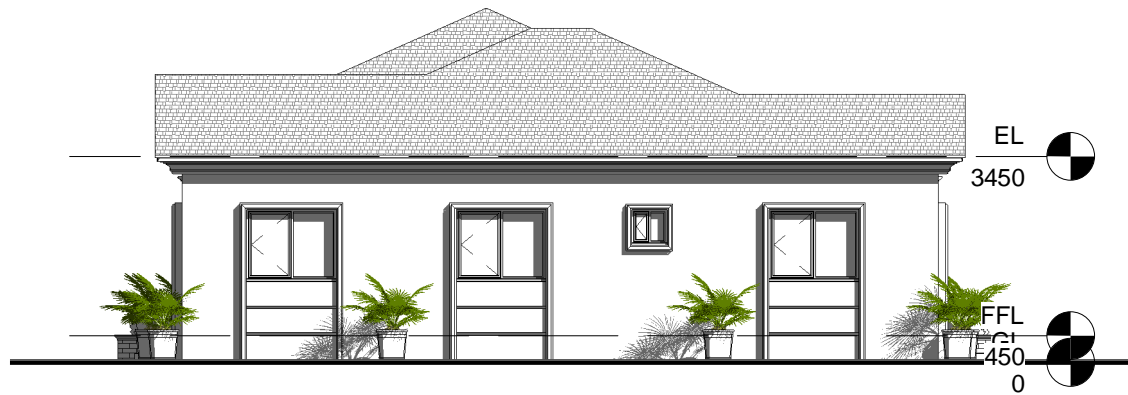

2 LEFT SIDE VIEW
1 : 100

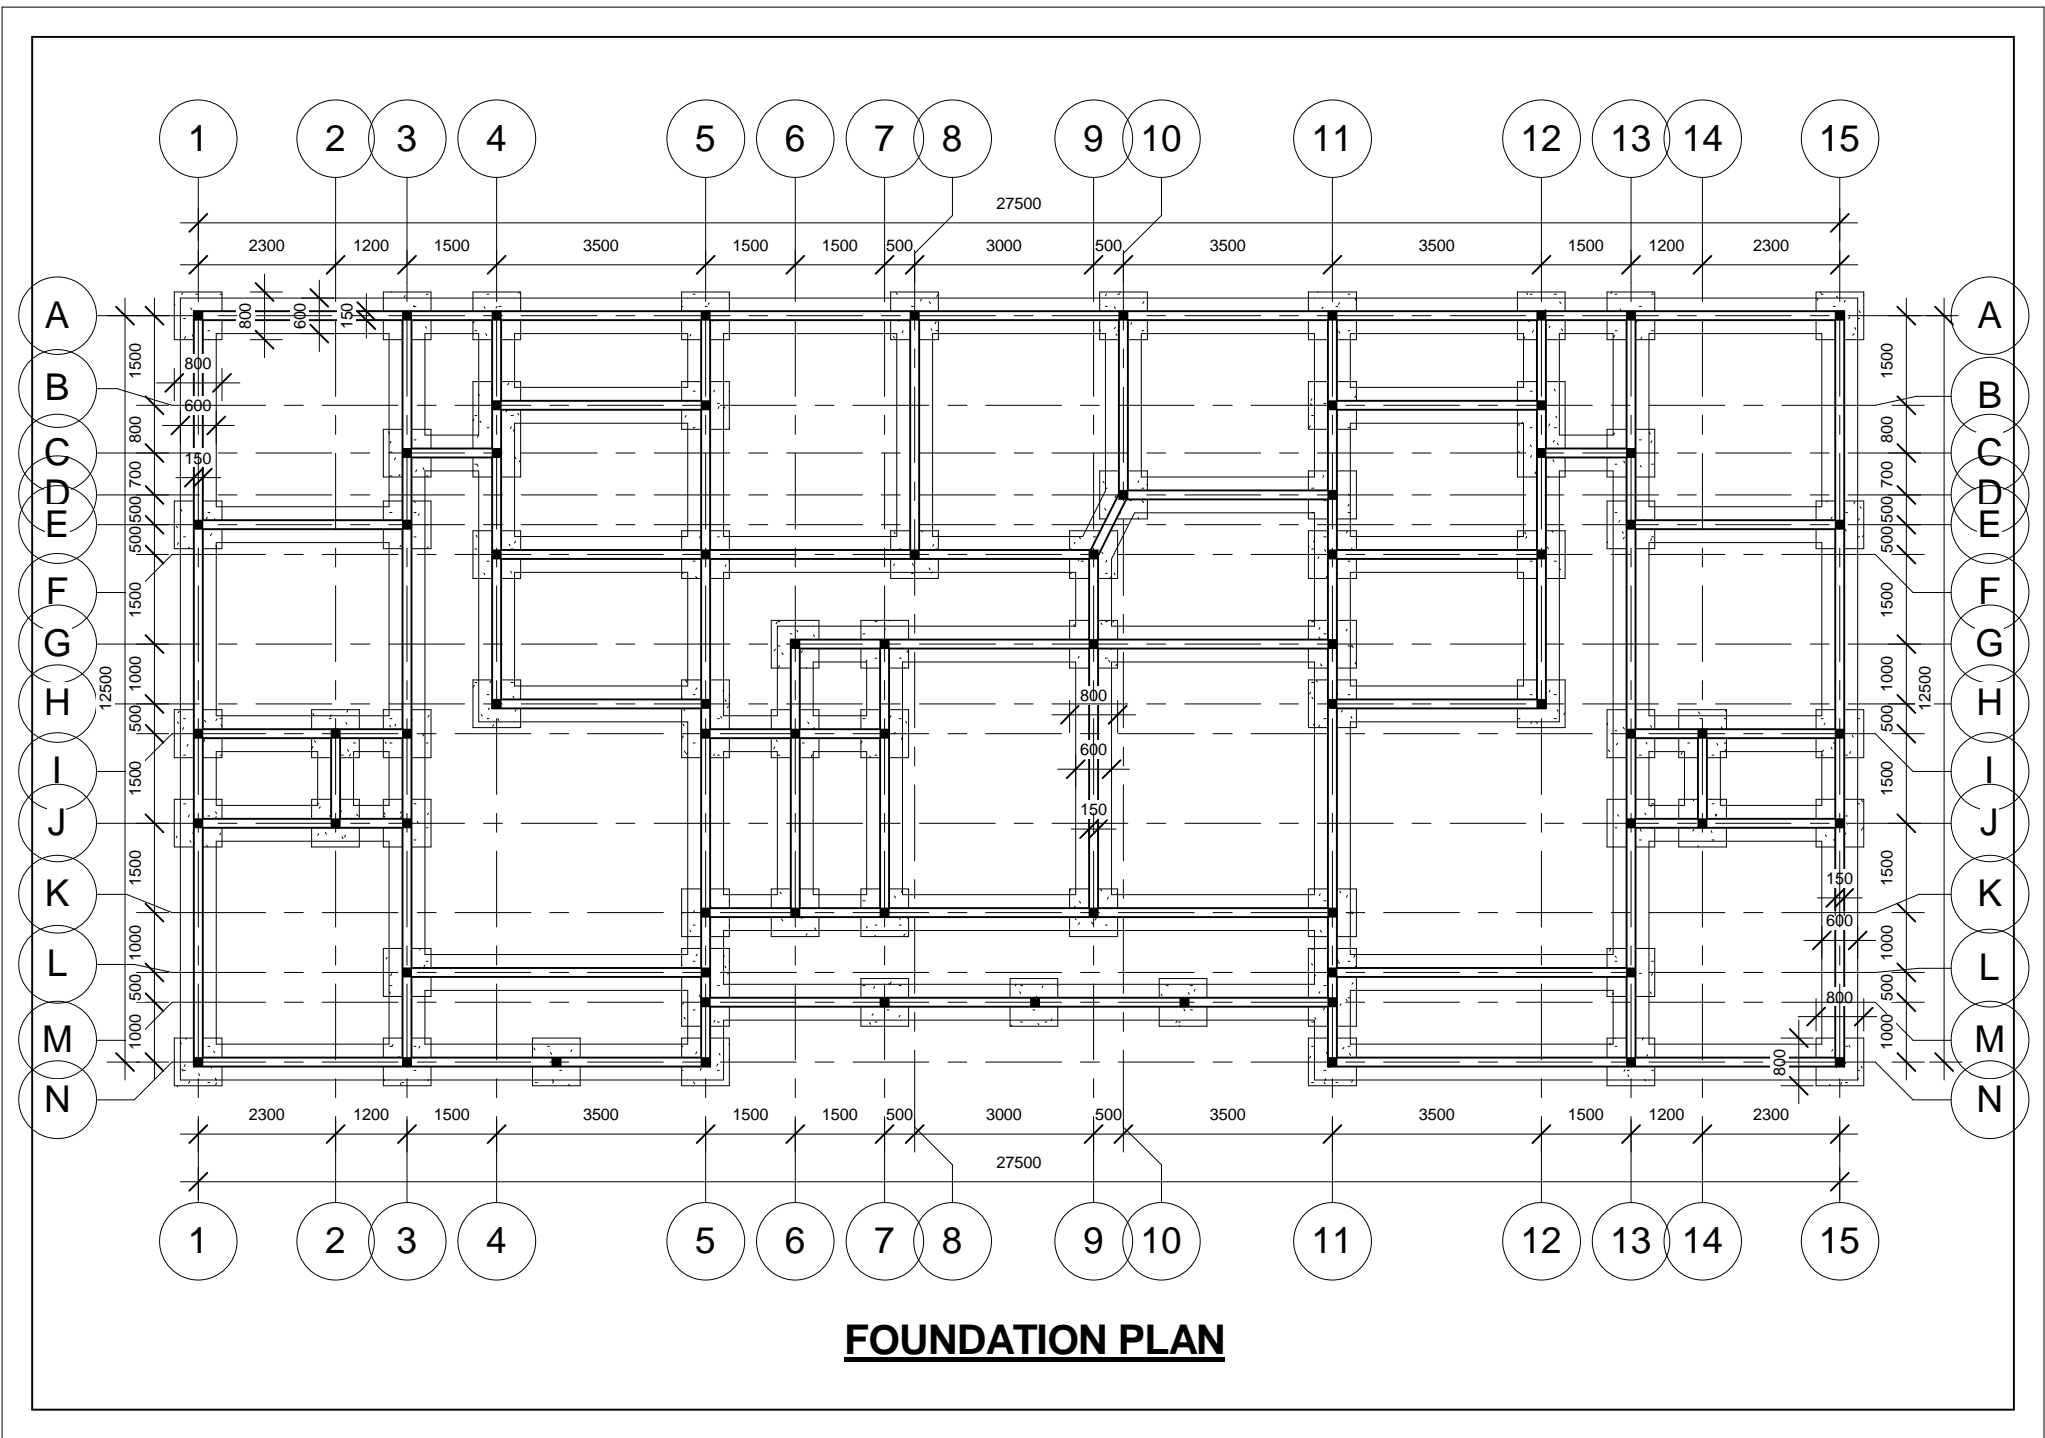

FOUNDATION PLAN

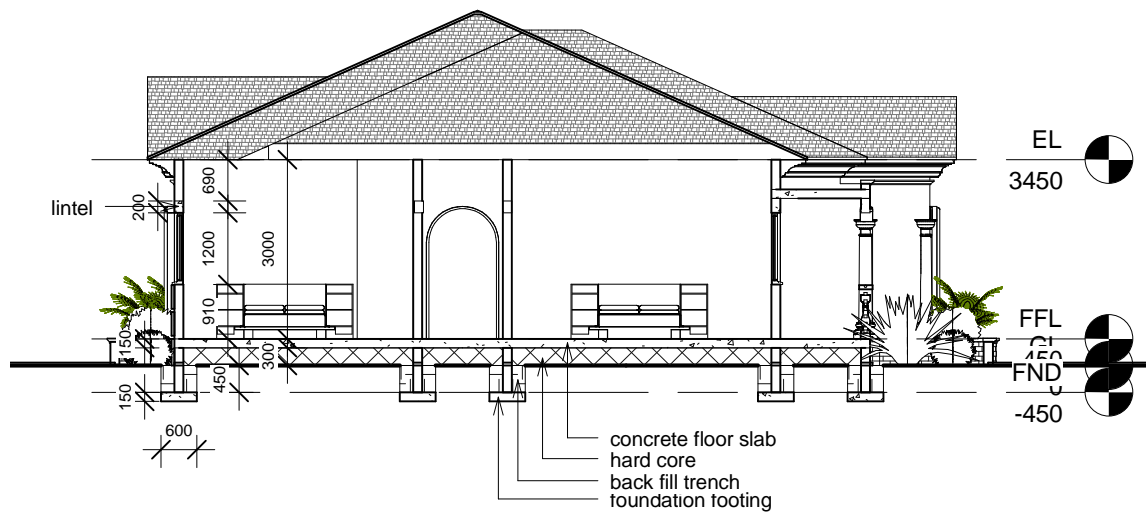

1 CROSS SECTION
1 : 100



1

3D View 1_1

1:1



1

3D View 2_1

1:1



1

FRONT VIEW

1:1